

PRELIMINARY SITE LAYOUT

SCALE: 1" = 20'-0"






ADDITION TO
Plattekill
Public Library
2047 ROUTE 32
TOWN OF PLATTEKILL, NEW YORK
SITE LAYOUT

SCALE: 1" = 20'-0"
DATE: 1/13/23
REVISED: 1/26/23, 2/17/23
3/16/23


ARCHITECT
ANDREW C.
MILLIKEN
ARCHITECTURE · PLANNING
143 MAPLEWOOD DR.
HAWLEY, PA 18428
TEL 914 204 7184
ARCHITECTACM@AOL.COM

DRAWING
DRAWN BY
DM
S1

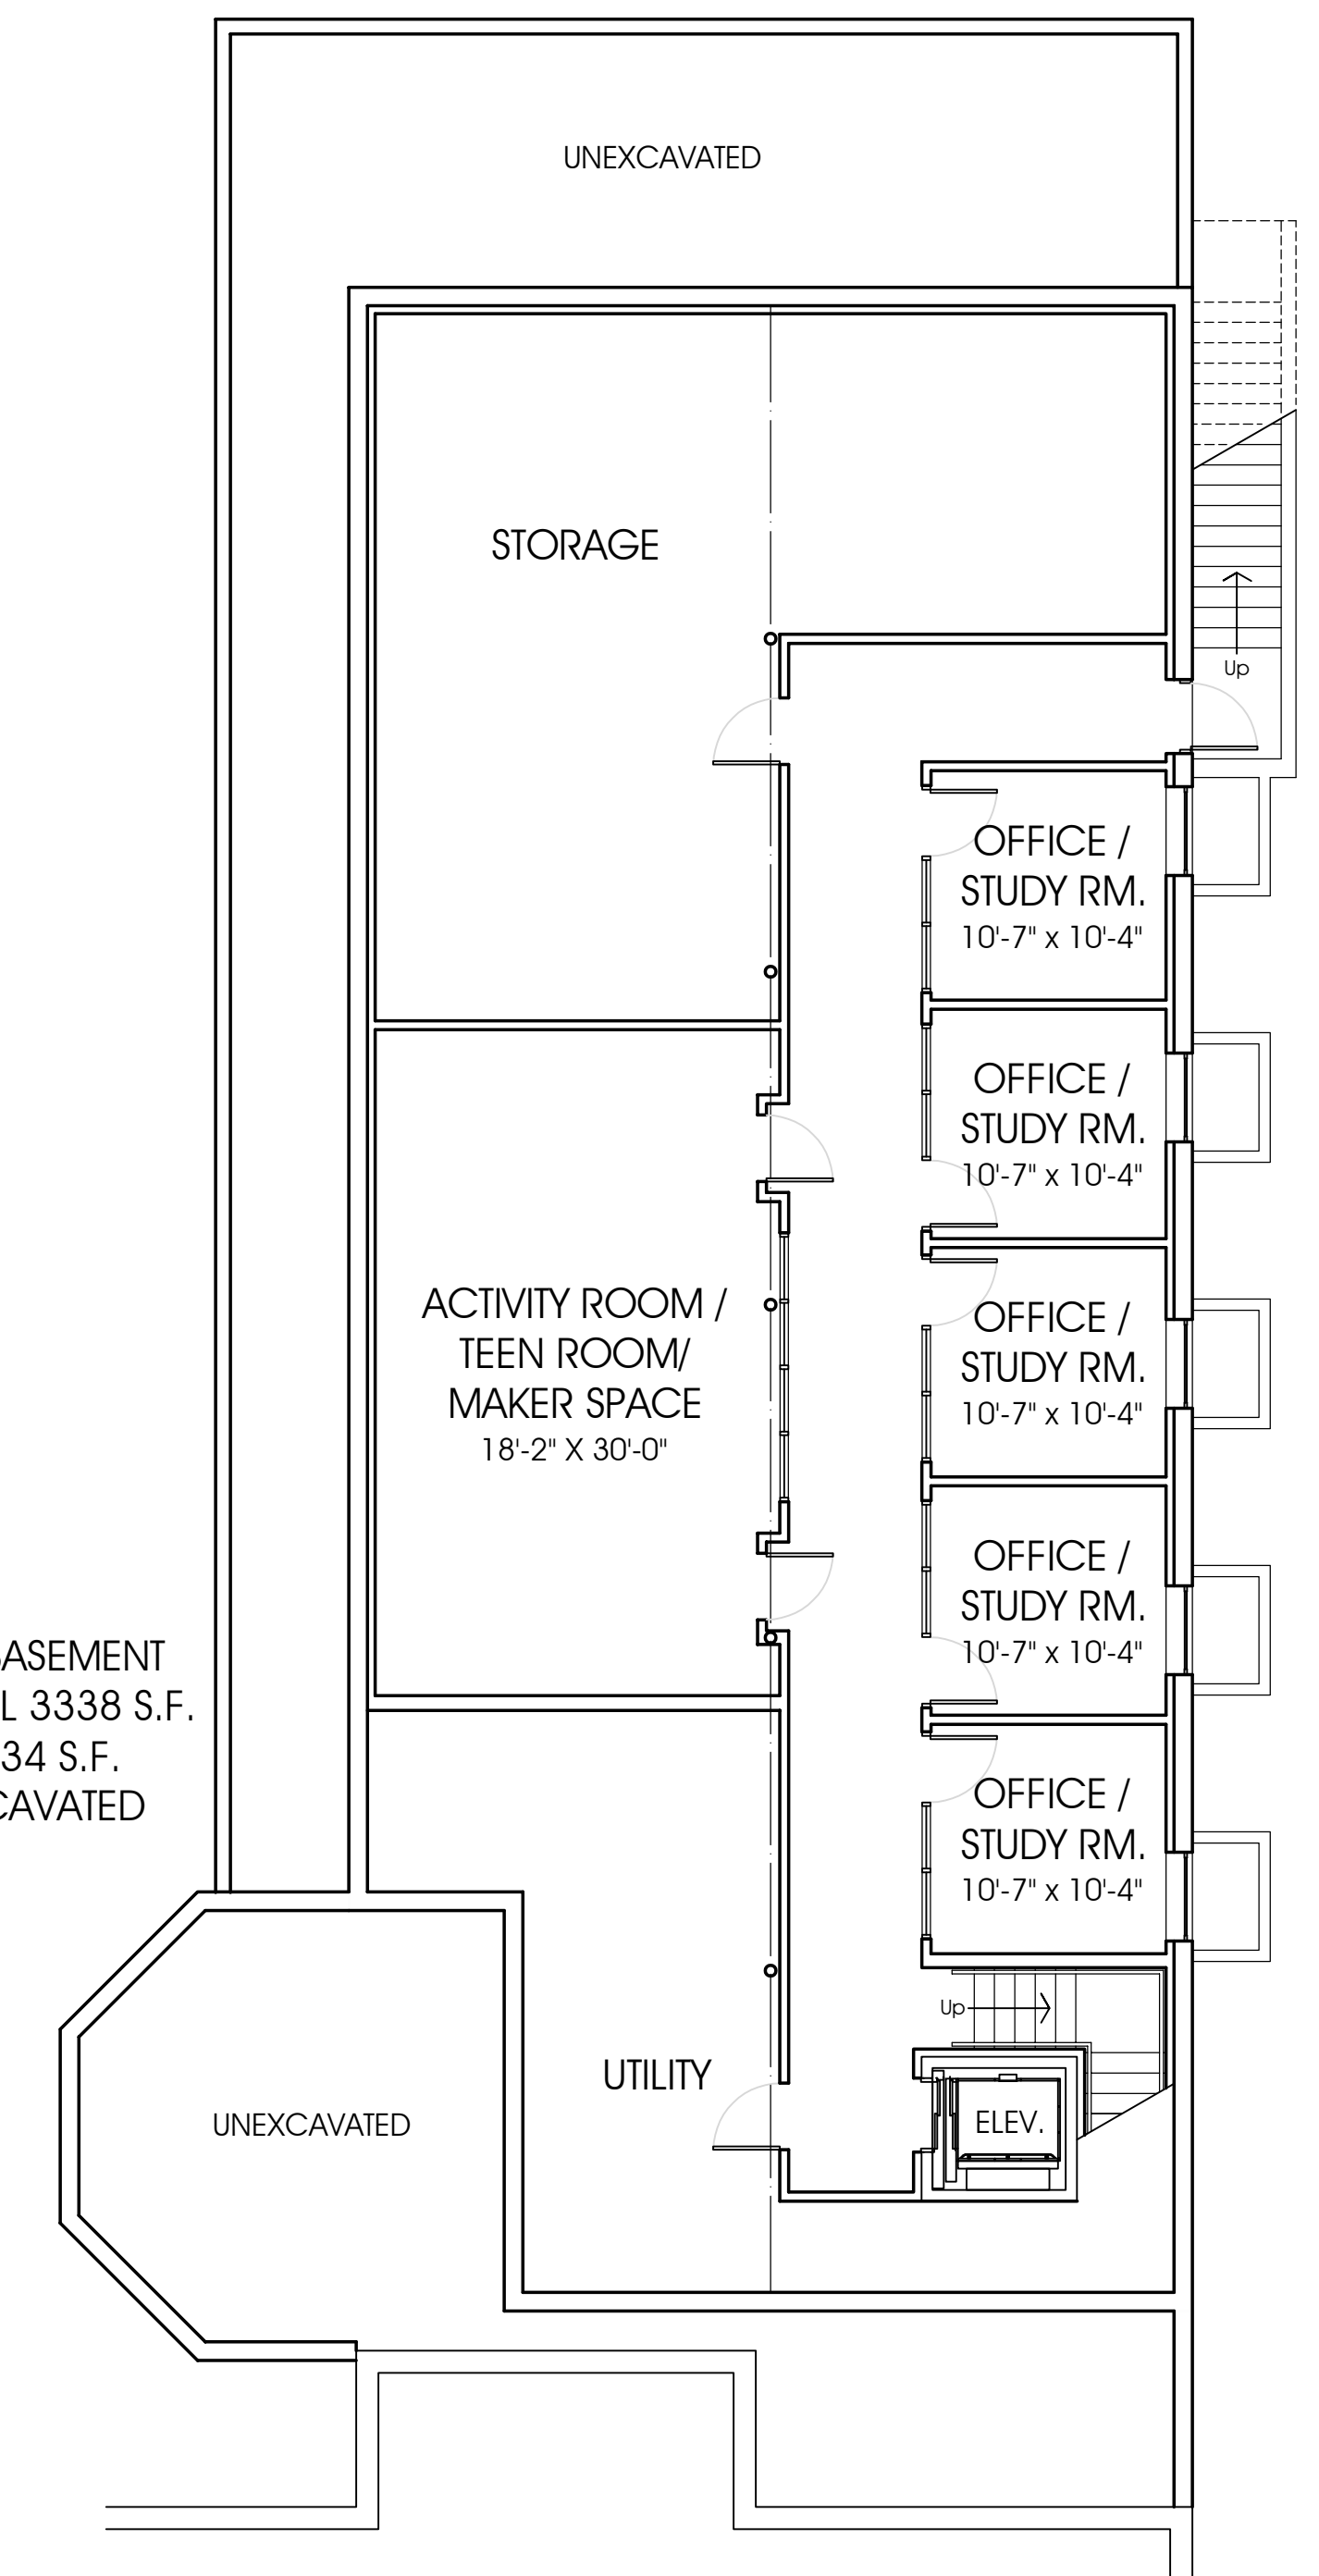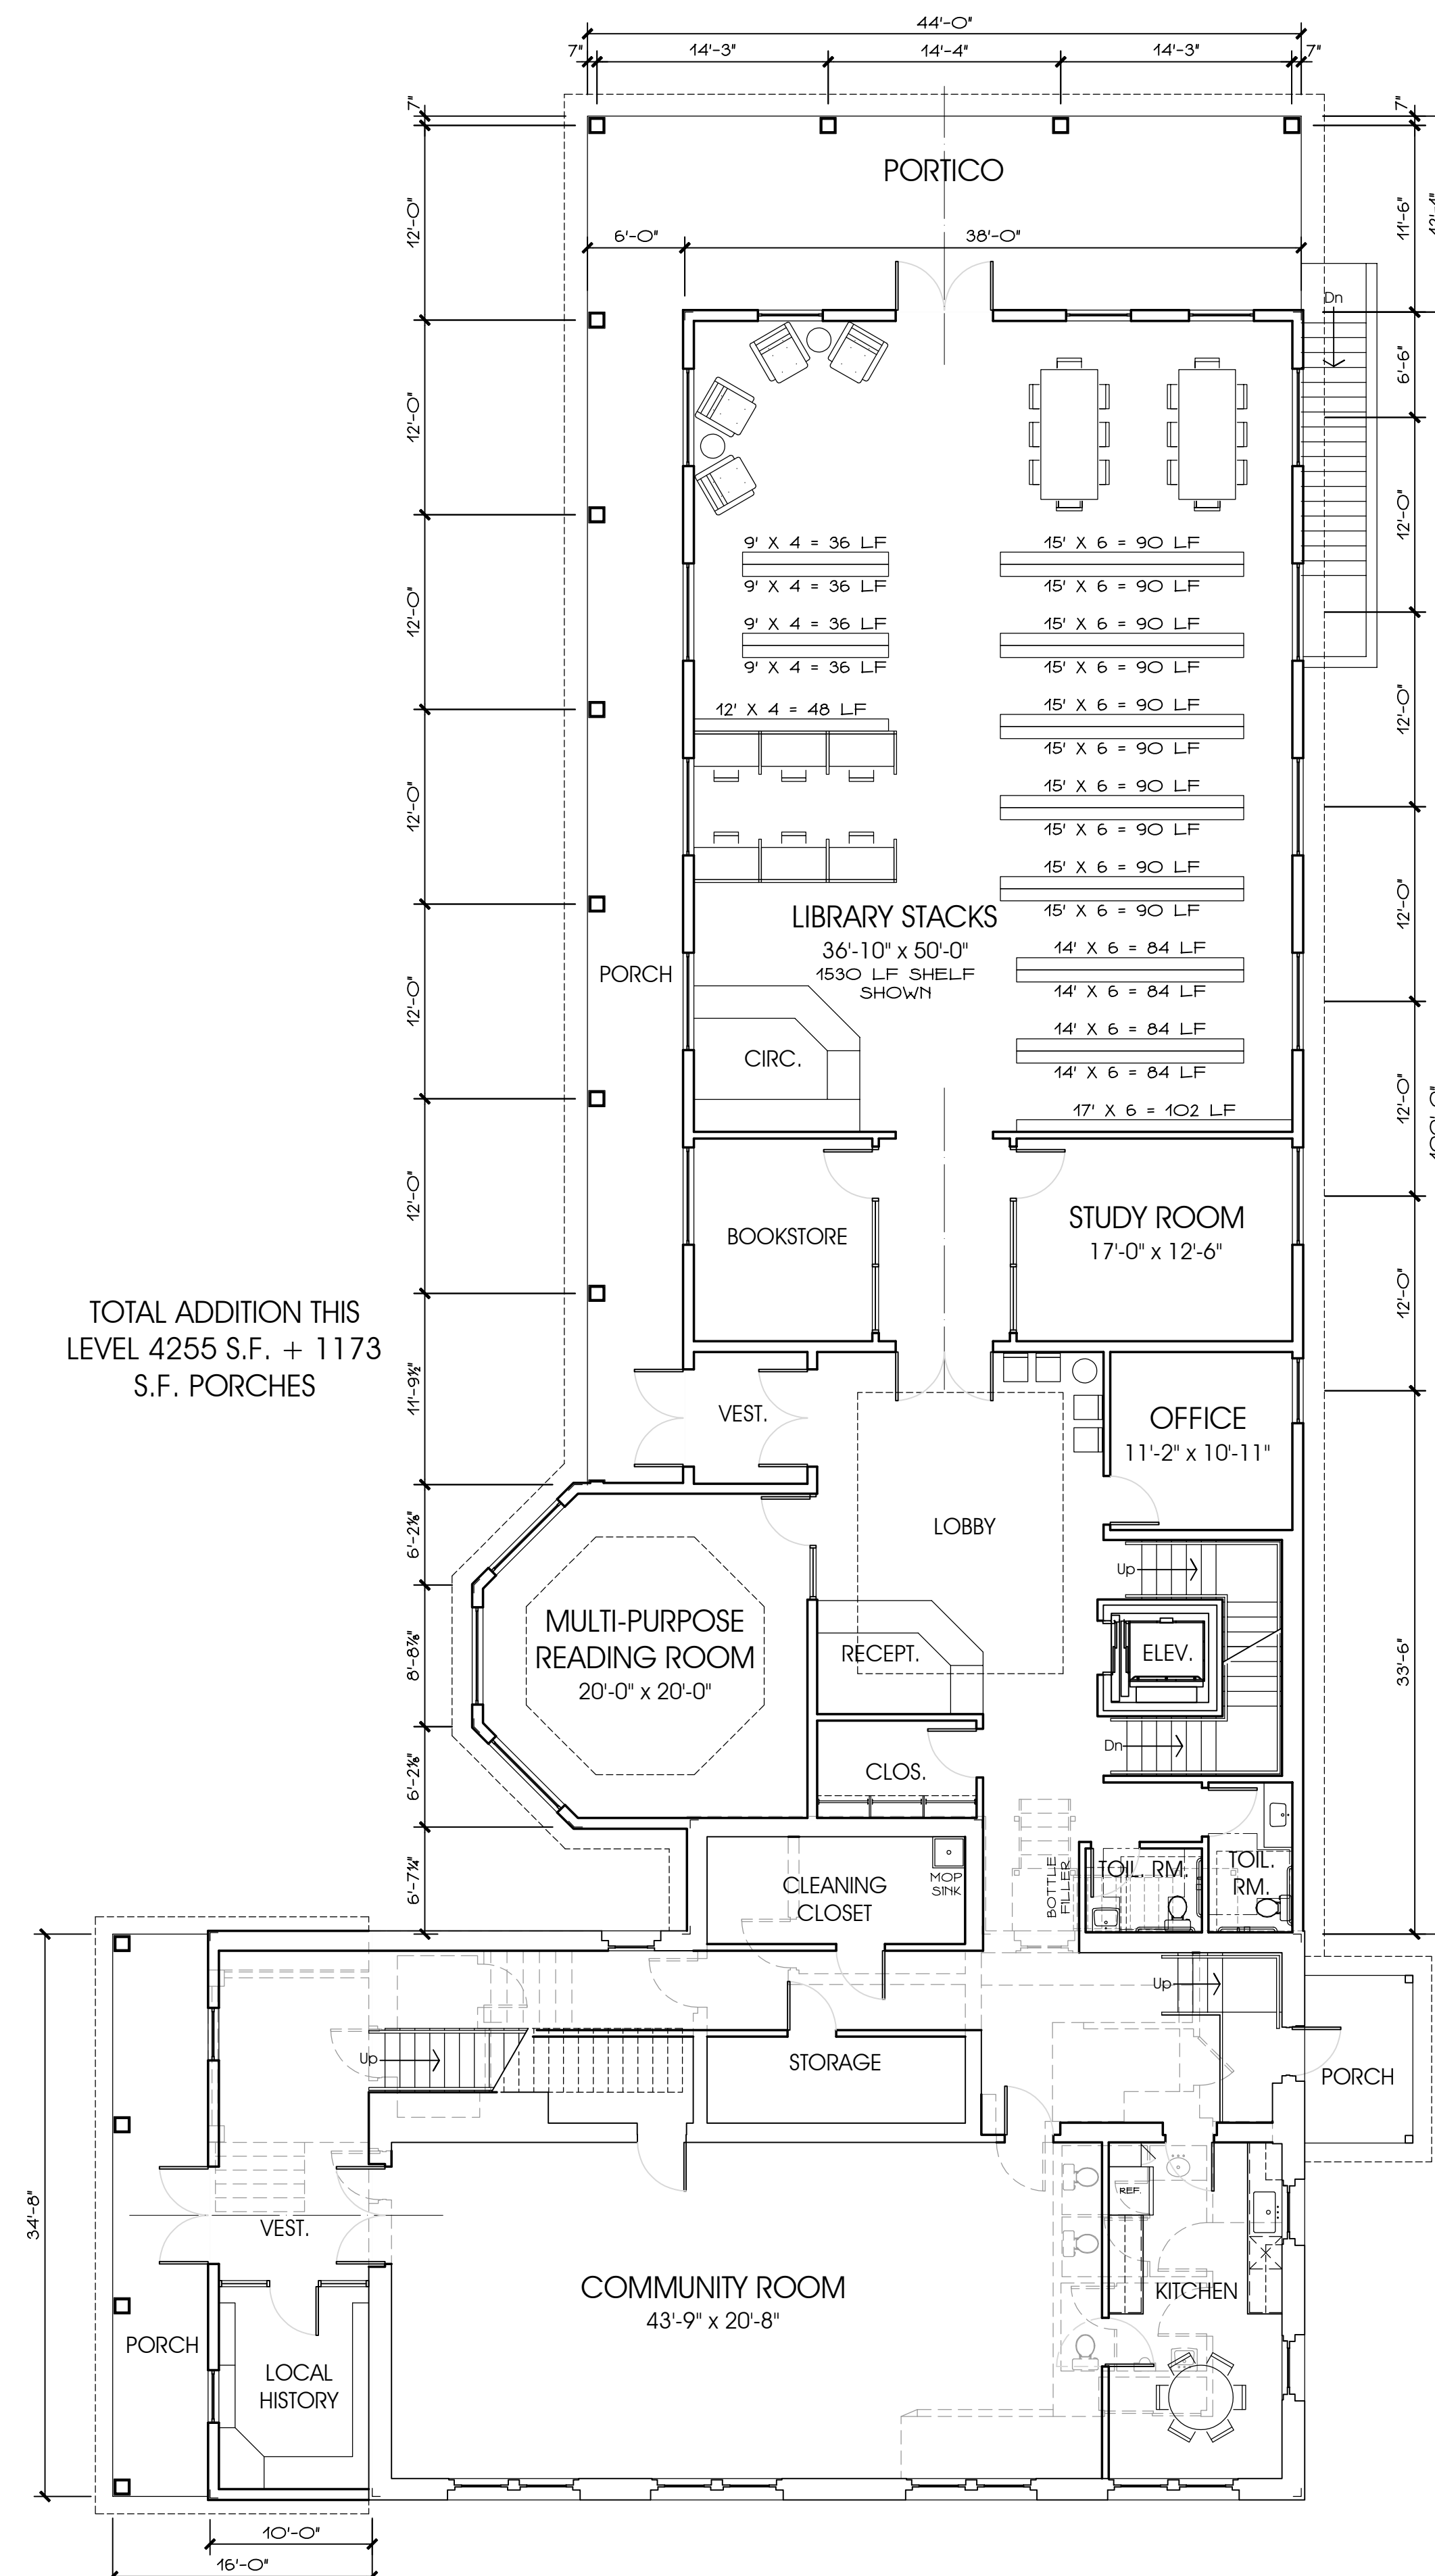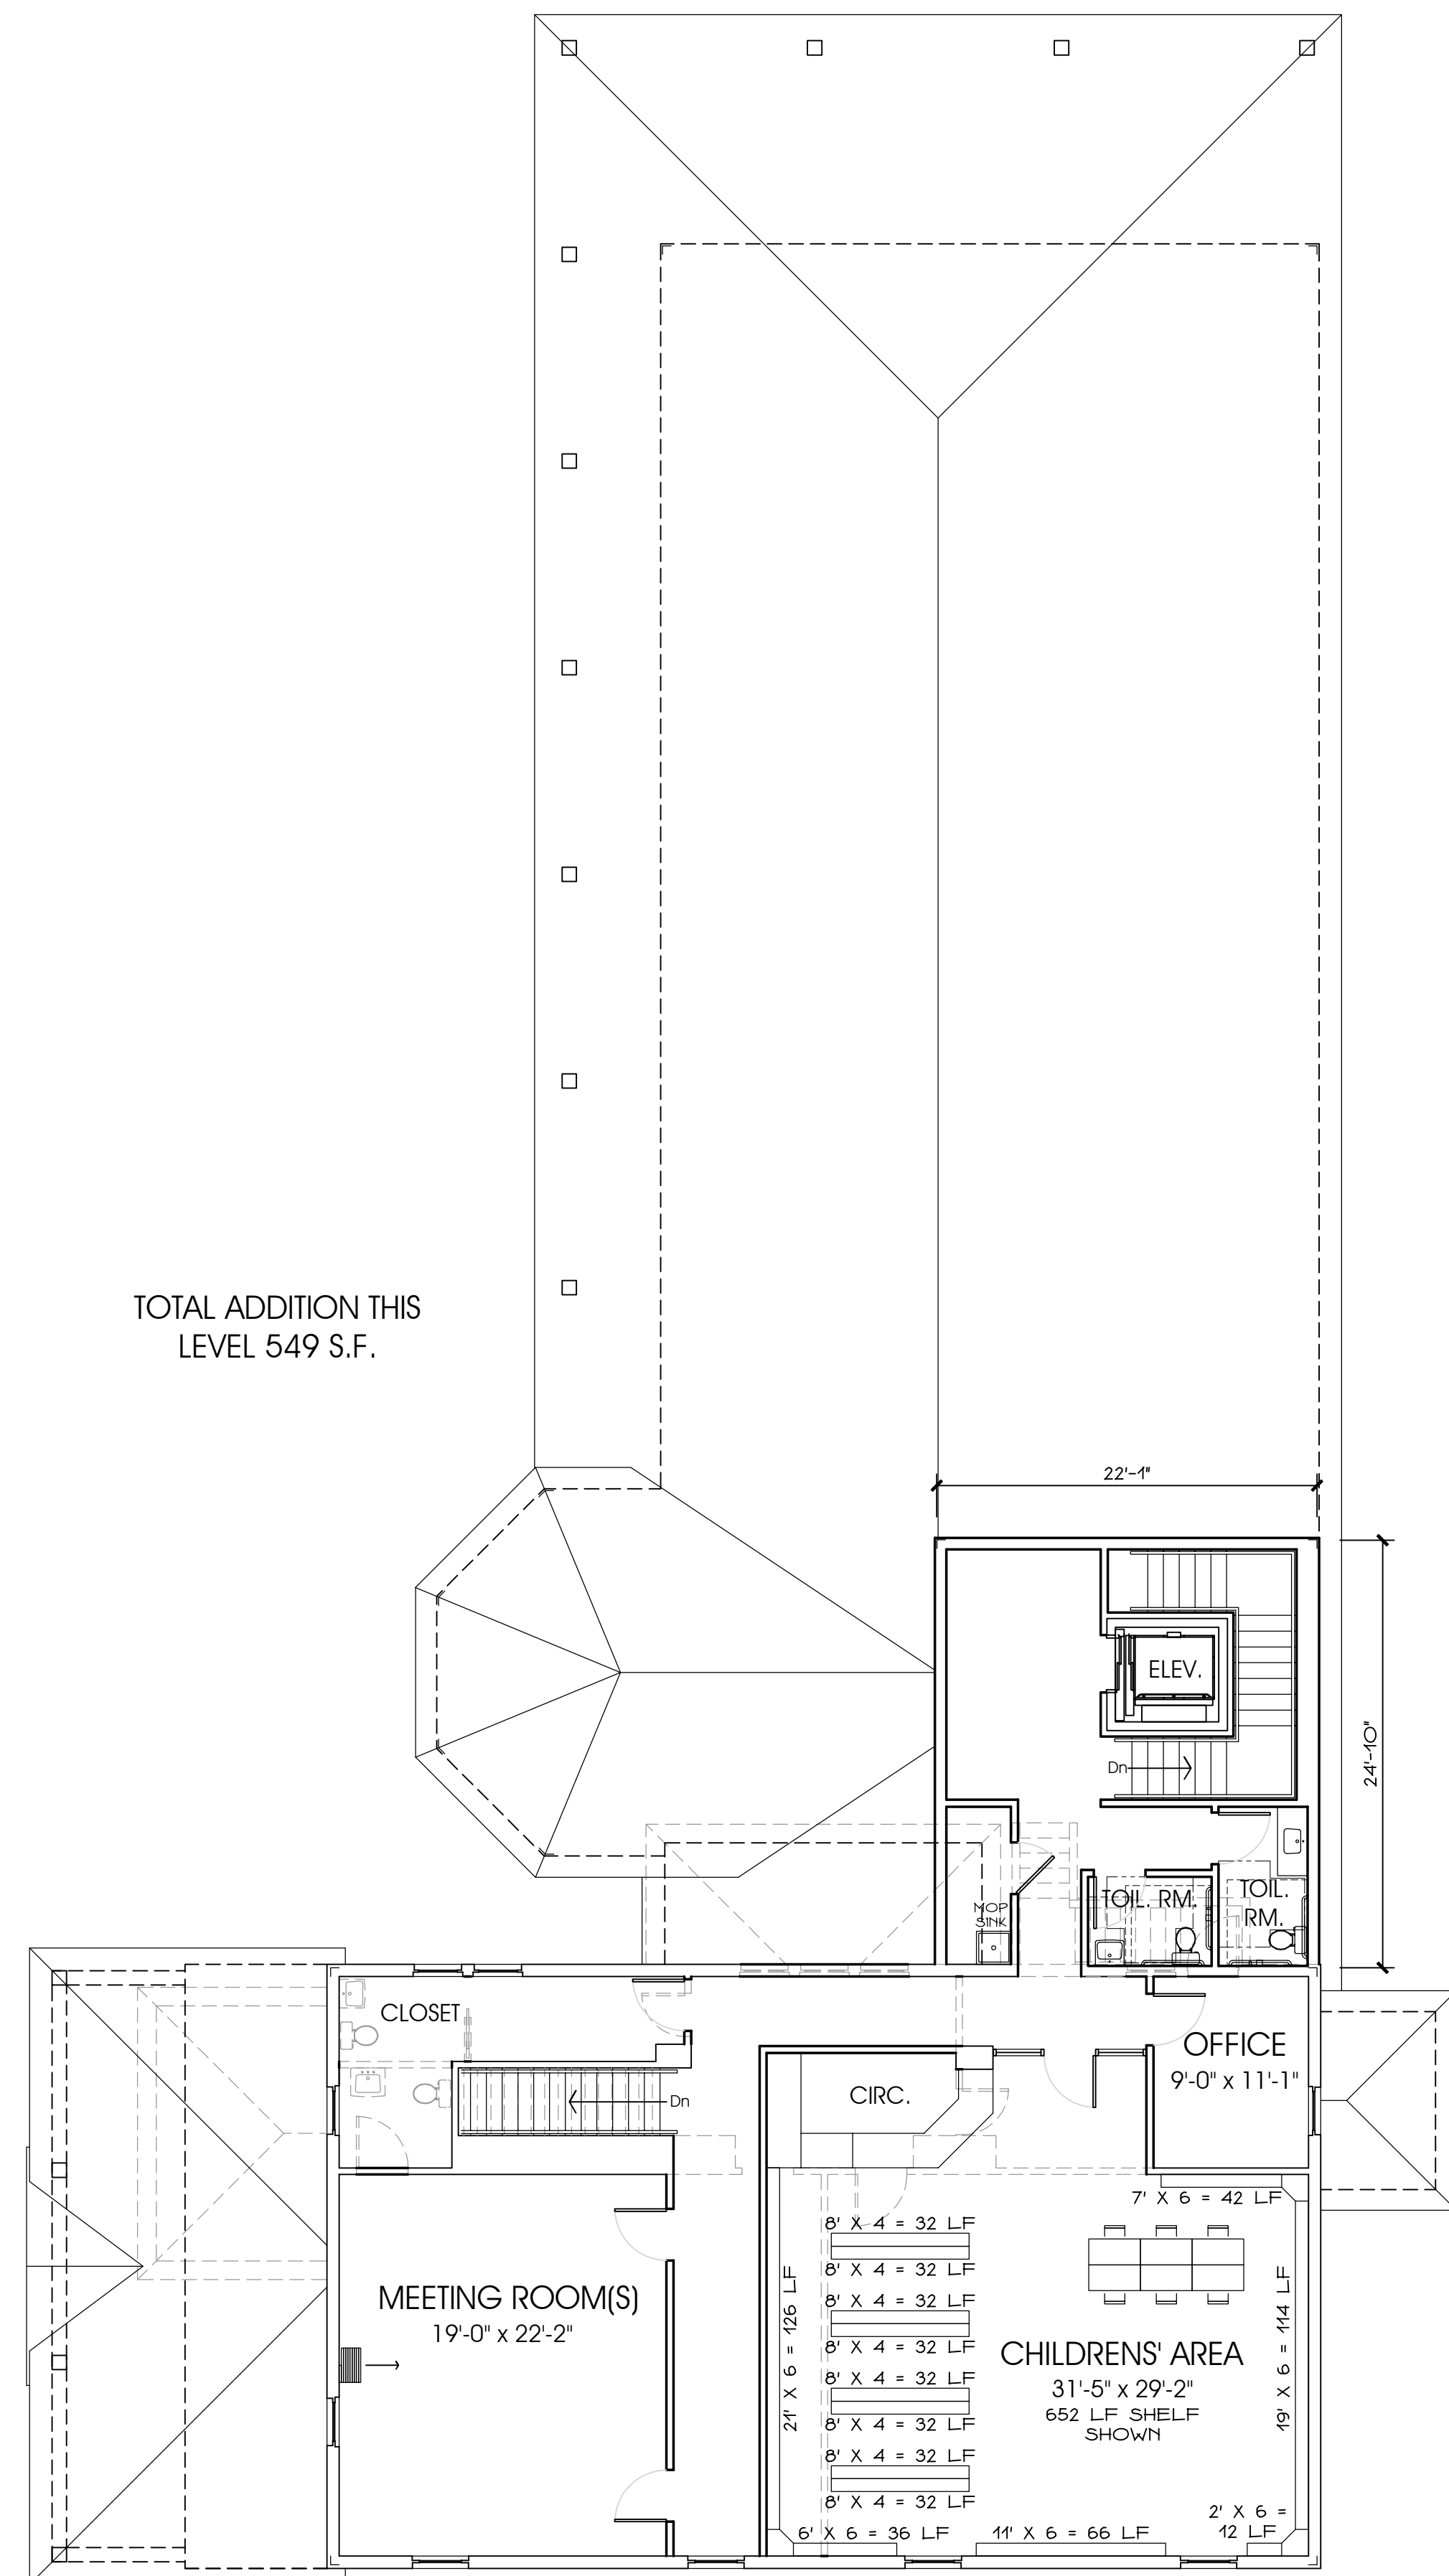

BASEMENT PLAN

SCALE: 1/8" = 1'-0"

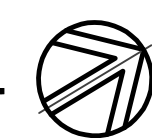

ADDITION TO
Plattekill
Public Library
2047 ROUTE 32
TOWN OF PLATTEKILL, NEW YORK
FLOOR PLANS

**ARCHITECT
ANDREW C.
MILLIKEN**
ARCHITECTURE · PLANNING
143 MAPLEWOOD DR.
HAWLEY, PA 18428
TEL 914 204 7184
ARCHITECTACM@AOL.COM


SCALE: 1/8" = 1'-0"
DATE: 1/13/23
REVISED: 1/26/23, 2/17/23
3/16/23

DRAWING

DRAWN BY

RM

A-1

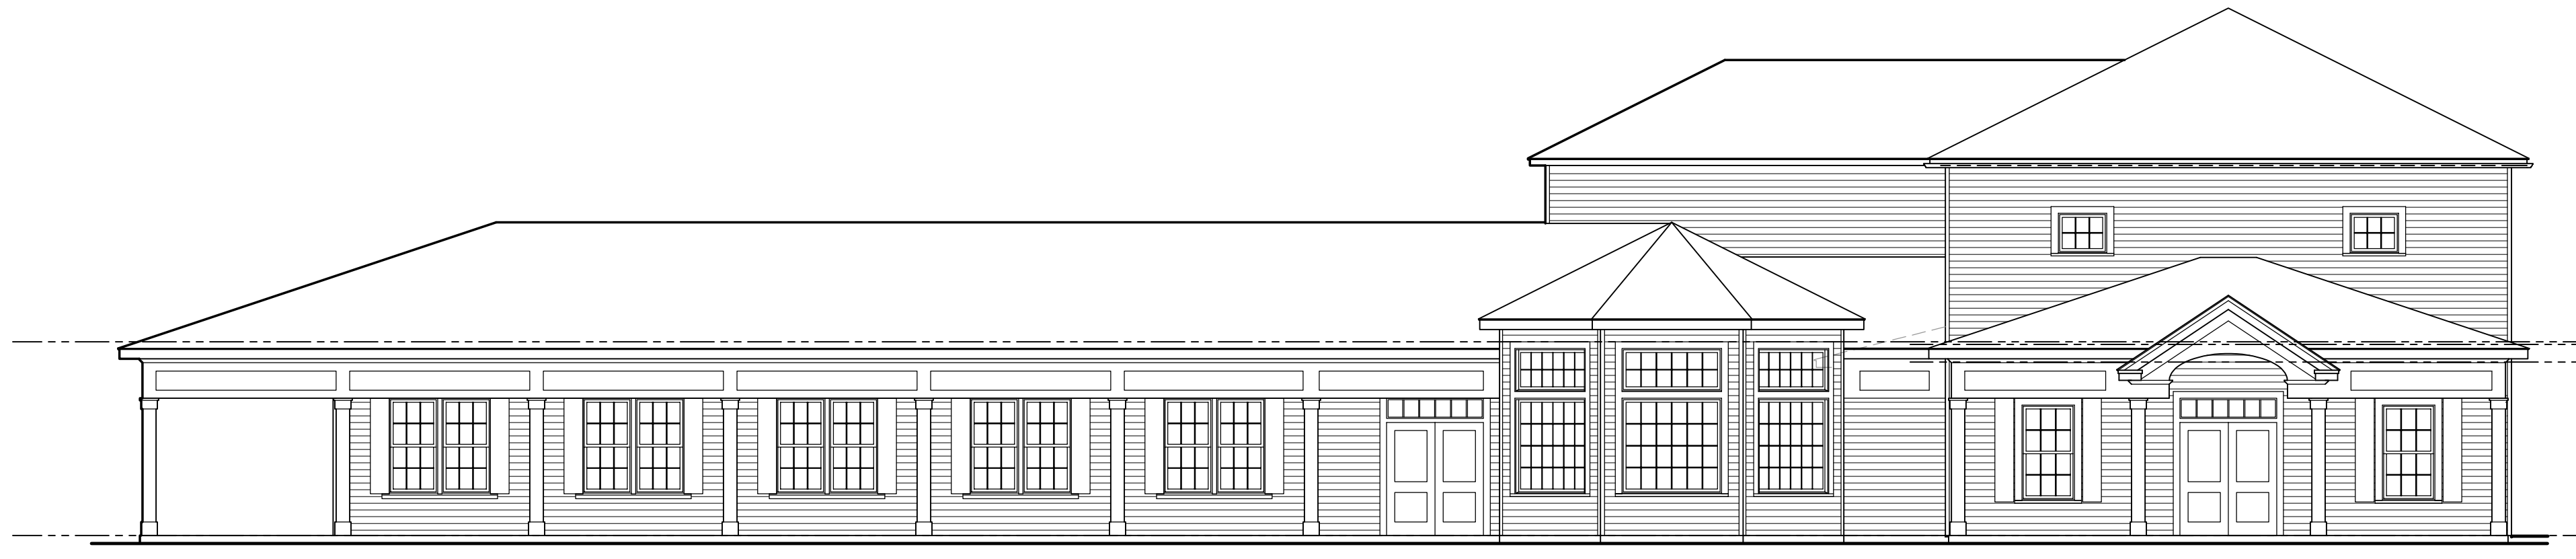

SOUTH ELEVATION

SCALE: 1/8" = 1'-0"




EAST ELEVATION

SCALE: 1/8" = 1'-0"



WEST ELEVATION

SCALE: 1/8" = 1'-0"

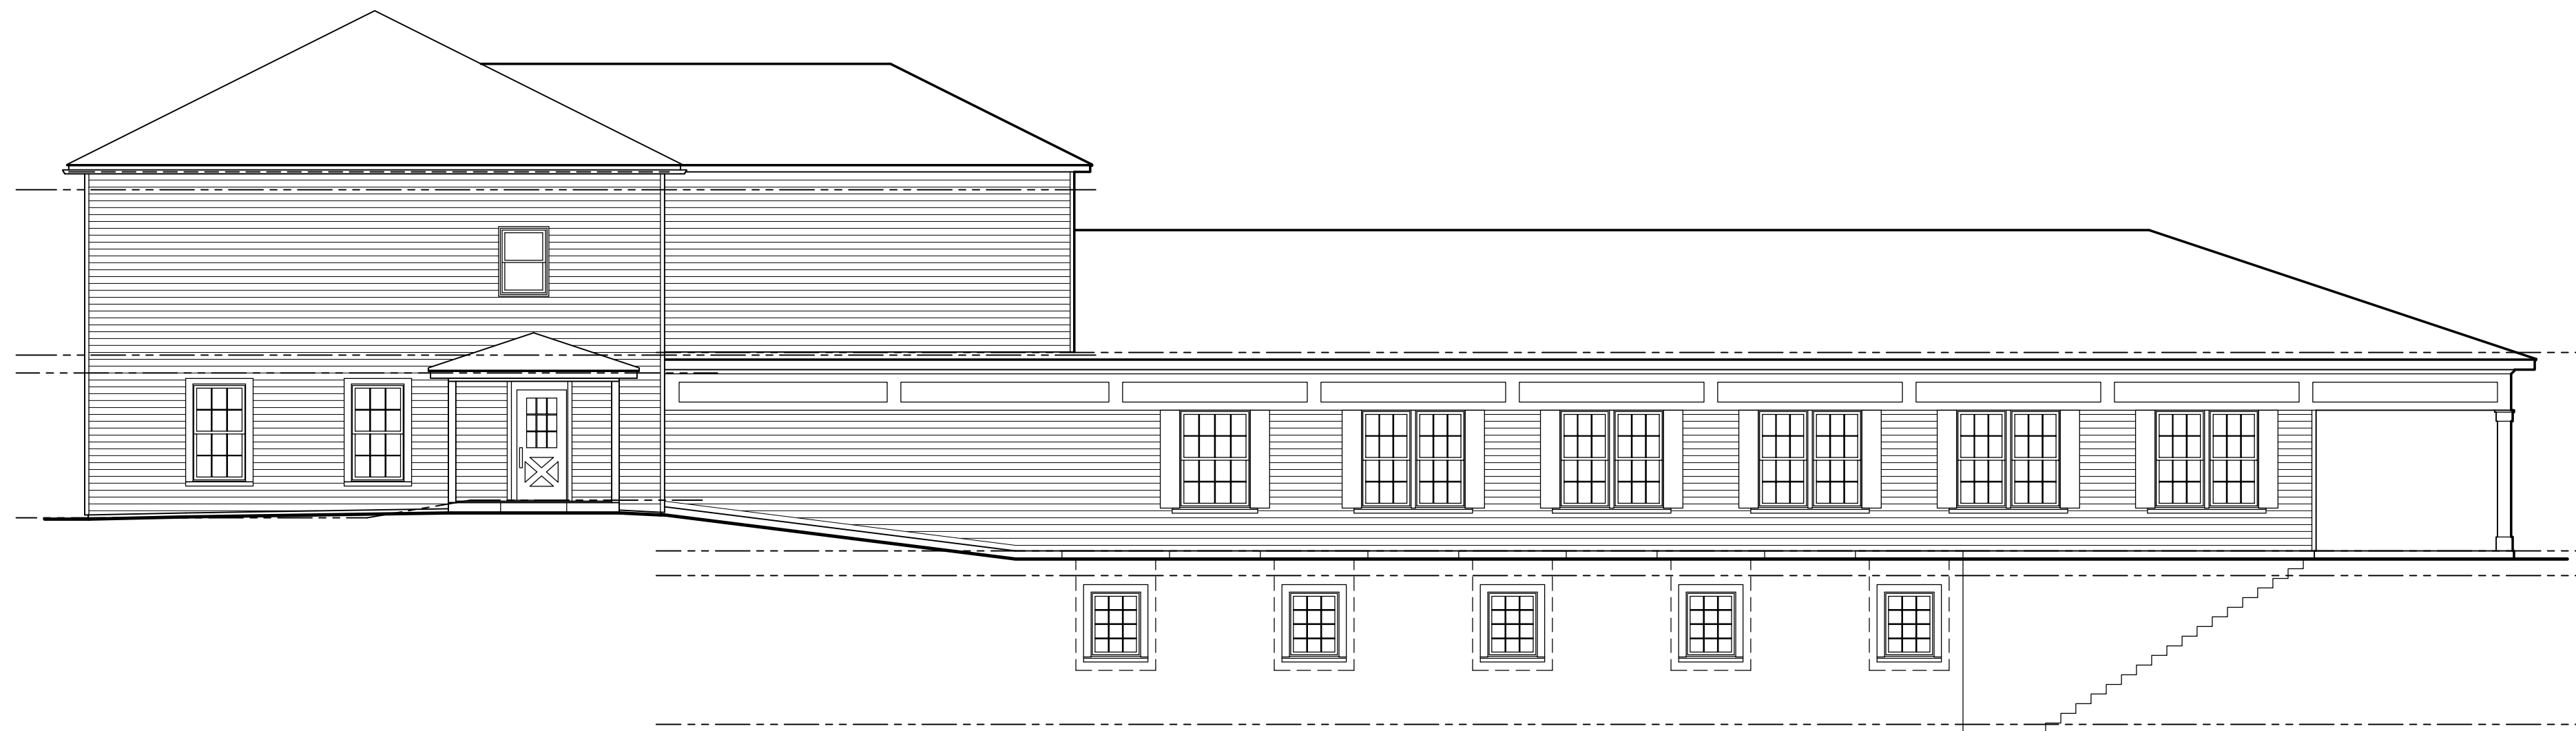

NORTH ELEVATION


SCALE: 1/8" = 1'-0"

ADDITION TO
**Plattekill
Public Library**
2047 ROUTE 32
TOWN OF PLATTEKILL, NEW YORK
ELEVATIONS

SCALE: 1/8" = 1'-0"
DATE: 1/26/23
REVISED: 2/17/23, 3/16/23

**ARCHITECT
ANDREW C.
MILLIKEN**
ARCHITECTURE · PLANNING
143 MAPLEWOOD DR.
HAWLEY, PA 18428
TEL 914 204 7184
ARCHITECTACM@AOL.COM

DRAWING
DRAWN BY
DM
A2

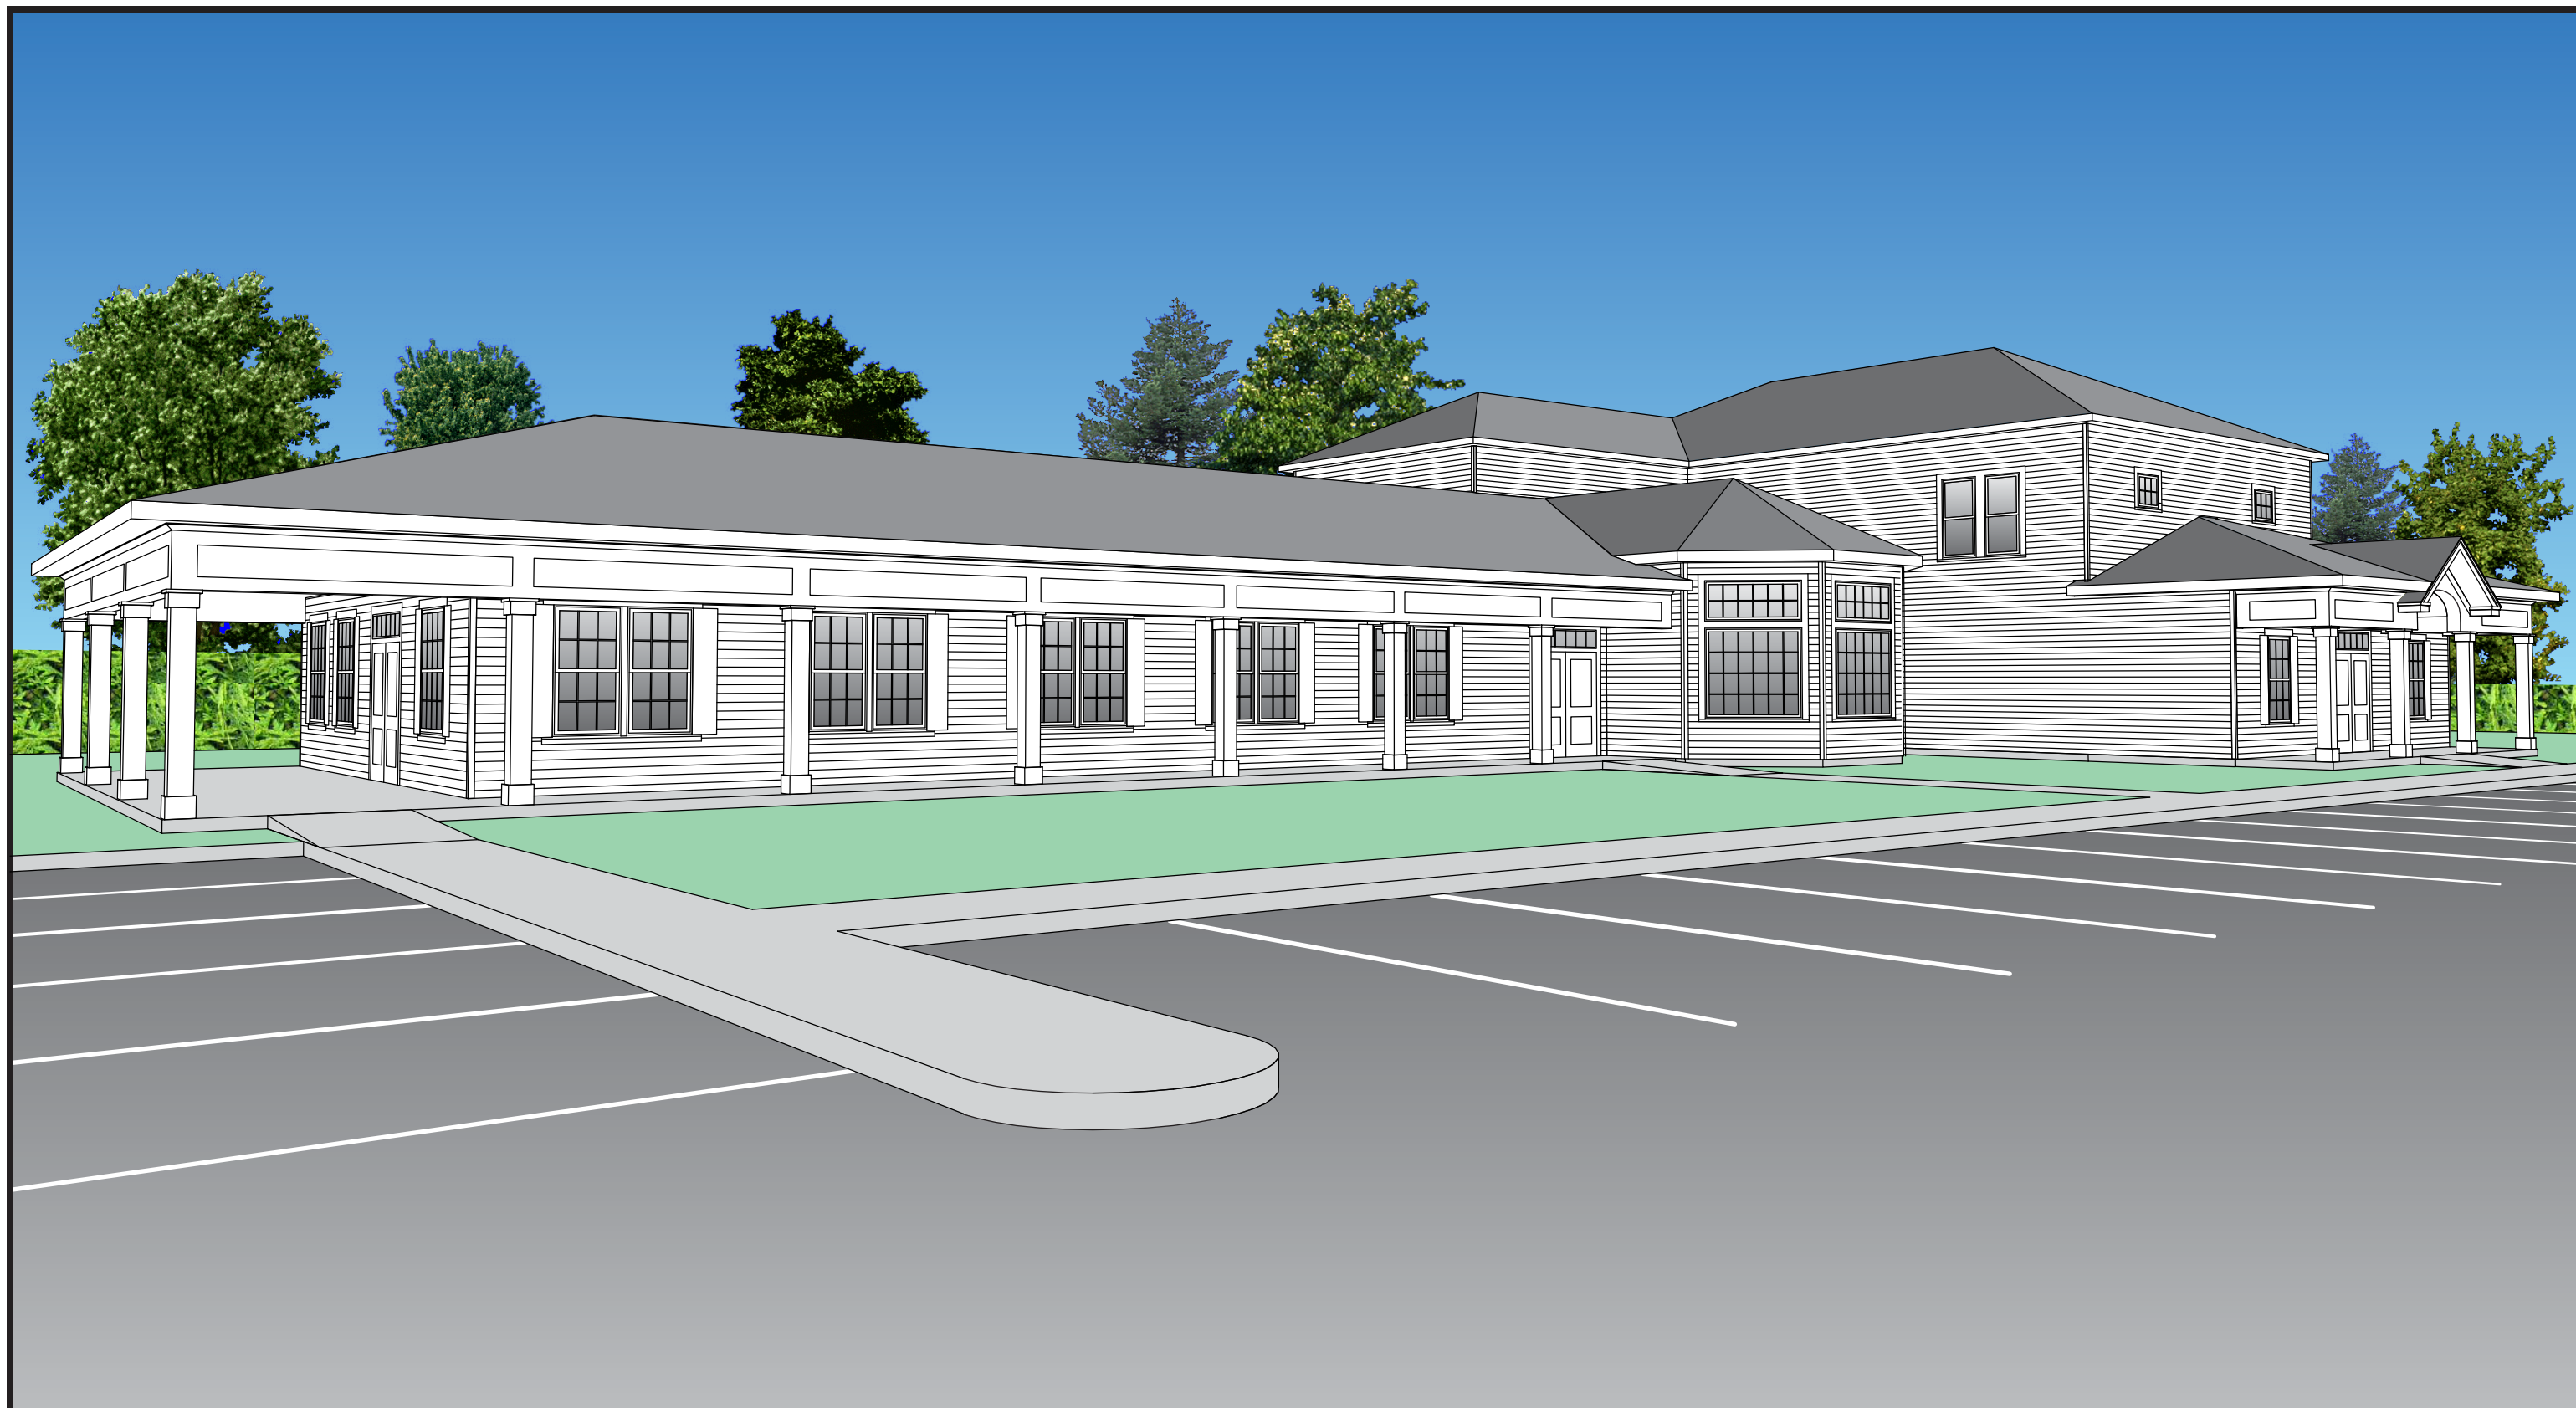

Proposed Extension to ***Plattekill Public Library***
ARCHITECT ANDREW C. MILLIKEN

Modena, New York
SEPTEMBER 5, 2023